


TAX MAP
34
OF WOBURN
MASSACHUSETTS


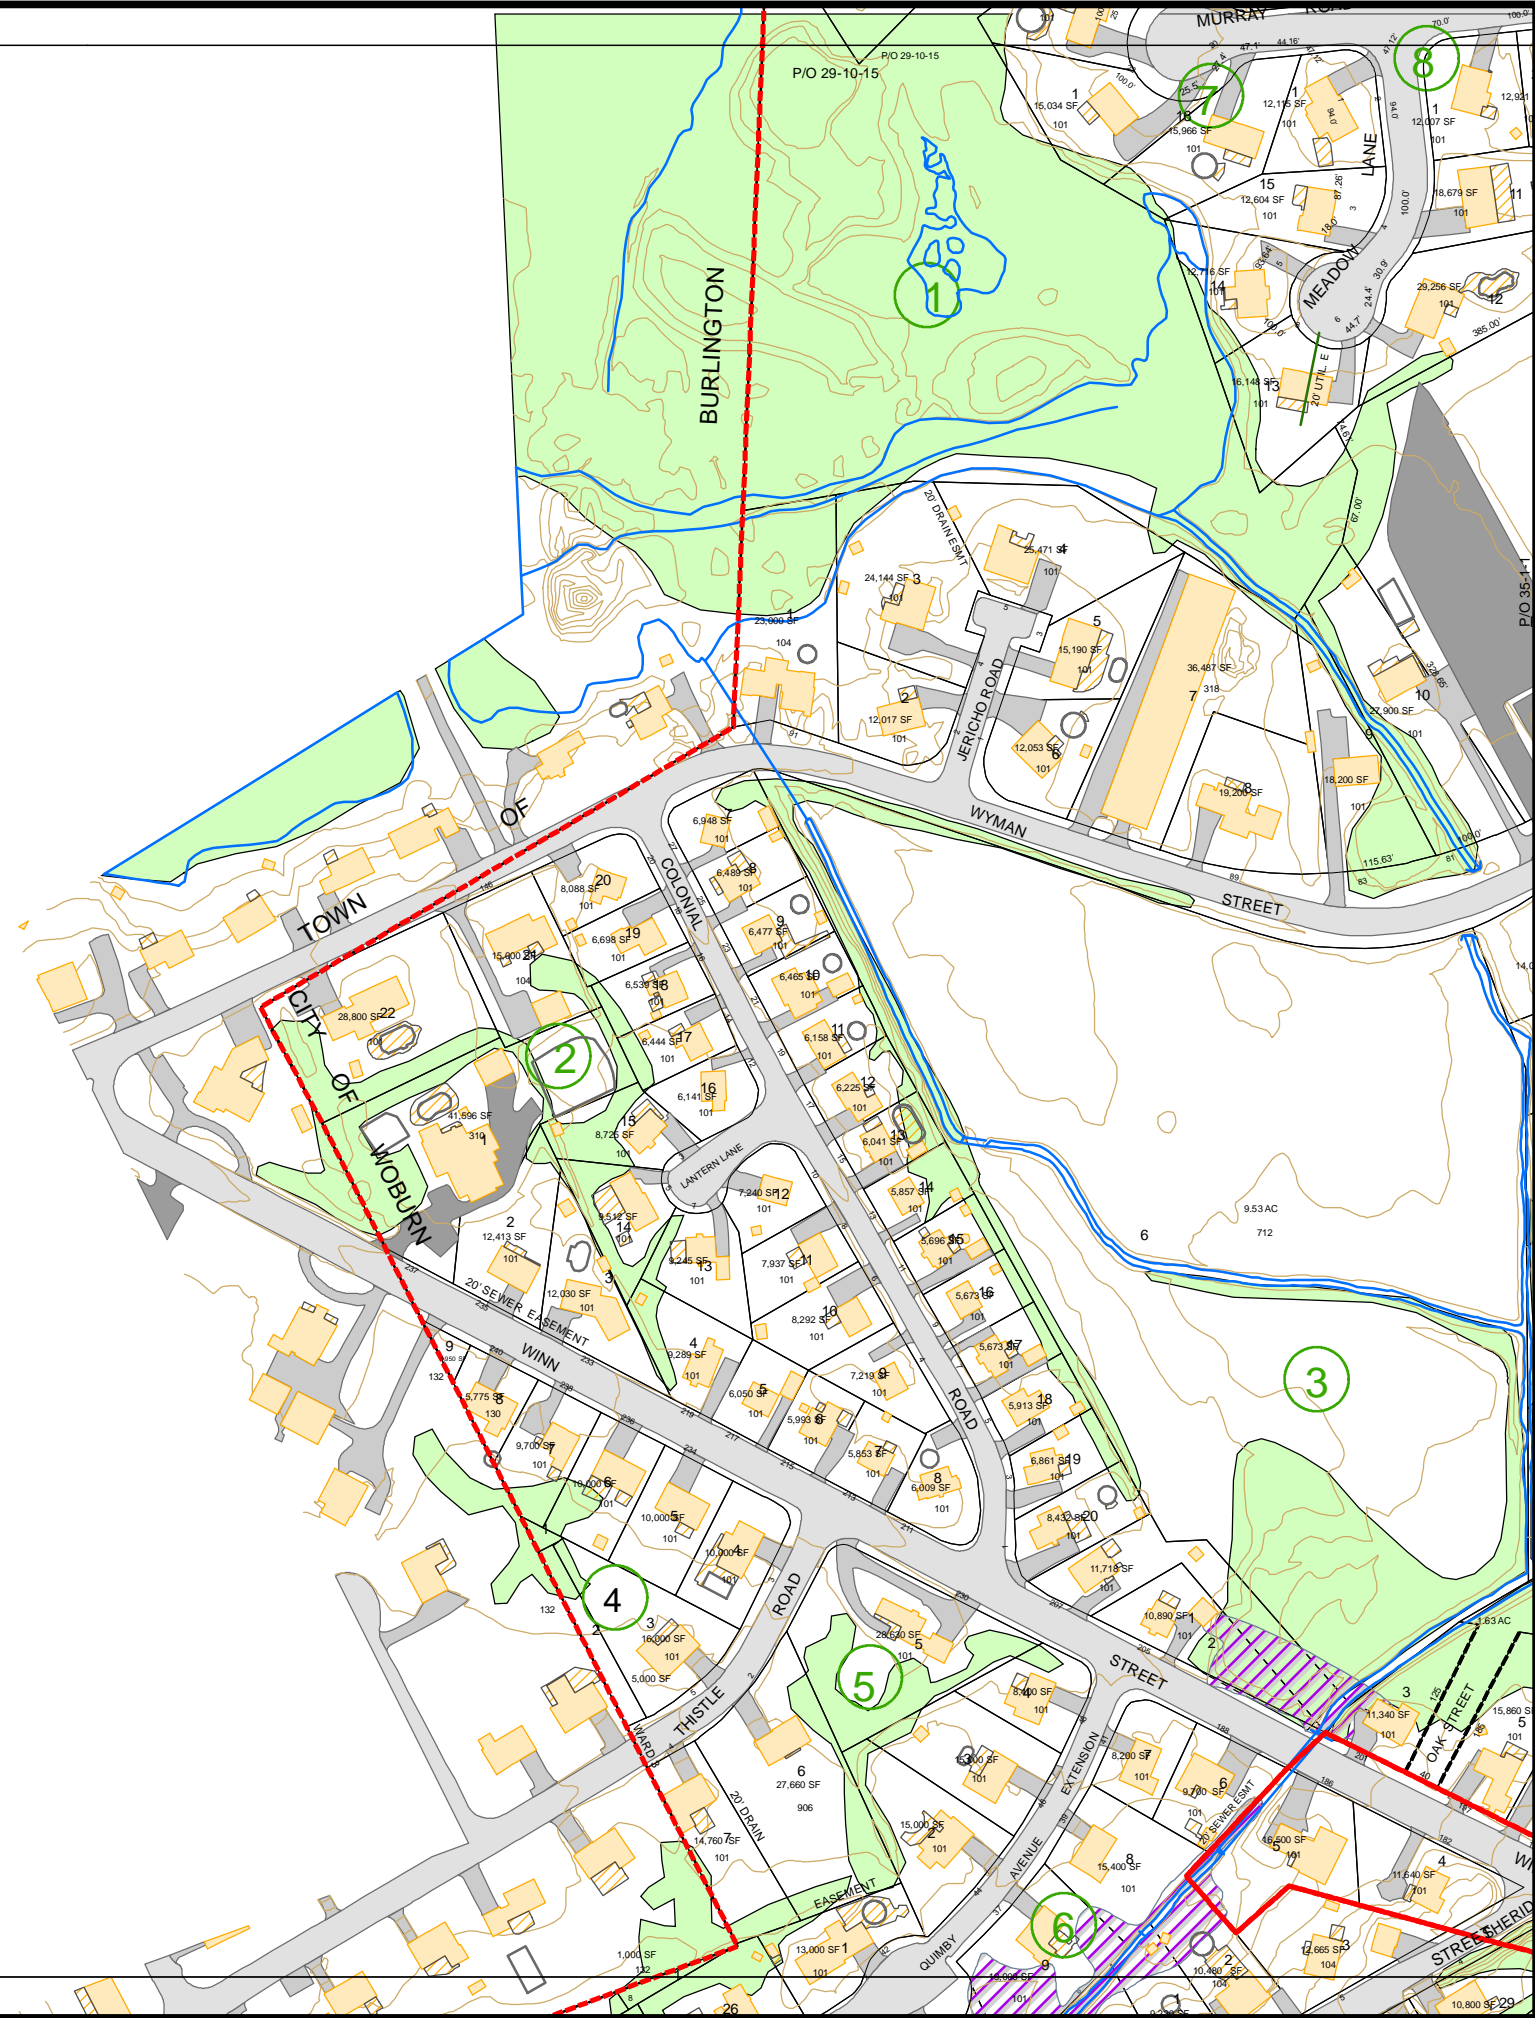


Legend

- Beco_Easements
- Block Circles
- Buildings
- City_Boundary
- Easements
- drainage
- PorchDecks
- Contours
- ParkingLots
- Driveways
- EdgeofPvmt
- Paper_Streets
- Parcels
- Treed Area
- roadsnew
- Zoning Lines
- Local100yrFloodPlain
- R-1 Zoning Text
- 12 Parcel Number
- 8 Block Number
- 5,500 SF Acreage
- 100.00' Dimensions



THIS MAP IS PREPARED FOR THE INVENTORY OF REAL ESTATE PROPERTY WITHIN THE CITY OF WOBURN AND IS COMPILED FROM THE RECORDED DEEDS, PLATS, TAX MAPS, SURVEYS, PLANIMETRIC MAPS AND OTHER PUBLIC RECORDS AND DATA. USERS OF THIS MAP ARE HEREBY NOTIFIED THAT THE AFORESAID PUBLIC PRIMARY INFORMATION SOURCES SHOULD BE CONSULTED FOR VERIFICATION OF THE INFORMATION CONTAINED ON THIS MAP. THE CITY OF WOBURN AND ITS MAPPING CONTRACTORS ASSUME NO LEGAL RESPONSIBILITY FOR THE INFORMATION CONTAINED HEREIN.

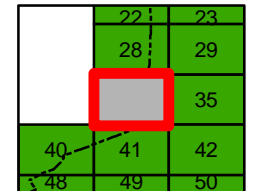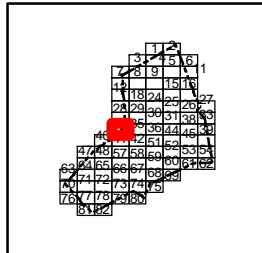

Scale 1 Inch = 200 feet
0 50 100 200 Feet

Revision Date: November 1, 2007
City of Woburn
Engineering Department