























TAX MAP
6
OF WOBURN
MASSACHUSETTS






Legend

-  Beco_Easements
-  Block Circles
-  Buildings
-  City_Boundary
-  Easements
-  drainage
-  PorchDecks
-  Contours
-  ParkingLots
-  Driveways
-  EdgeofPvmt
-  Paper_Streets
-  Parcels
-  Treed Area
-  roadsnew
-  Zoning Lines
-  Local100yrFloodPlain
-  Zoning Text
-  Parcel Number
-  Block Number
-  Acreage
-  Dimensions




THIS MAP IS PREPARED FOR THE INVENTORY OF REAL ESTATE PROPERTY WITHIN THE CITY OF WOBURN AND IS COMPILED FROM THE RECORDED DEEDS, PLATS, TAX MAPS, SURVEYS, PLANIMETRIC MAPS AND OTHER PUBLIC RECORDS AND DATA. USERS OF THIS MAP ARE HEARBY NOTIFIED THAT THE AFORMENTIONED PUBLIC PRIMARY INFORMATION SOURCES SHOULD BE CONSULTED FOR VERIFICATION OF THE INFORMATION CONTAINED ON THIS MAP. THE CITY OF WOBURN AND ITS MAPPING CONTRACTORS ASSUME NO LEGAL RESPONSIBILITY FOR THE INFORMATION CONTAINED HEREIN.

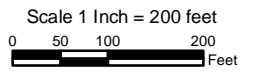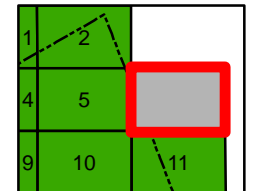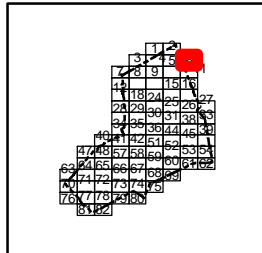

Revision Date: November 1, 2007

City of Woburn
Engineering Department

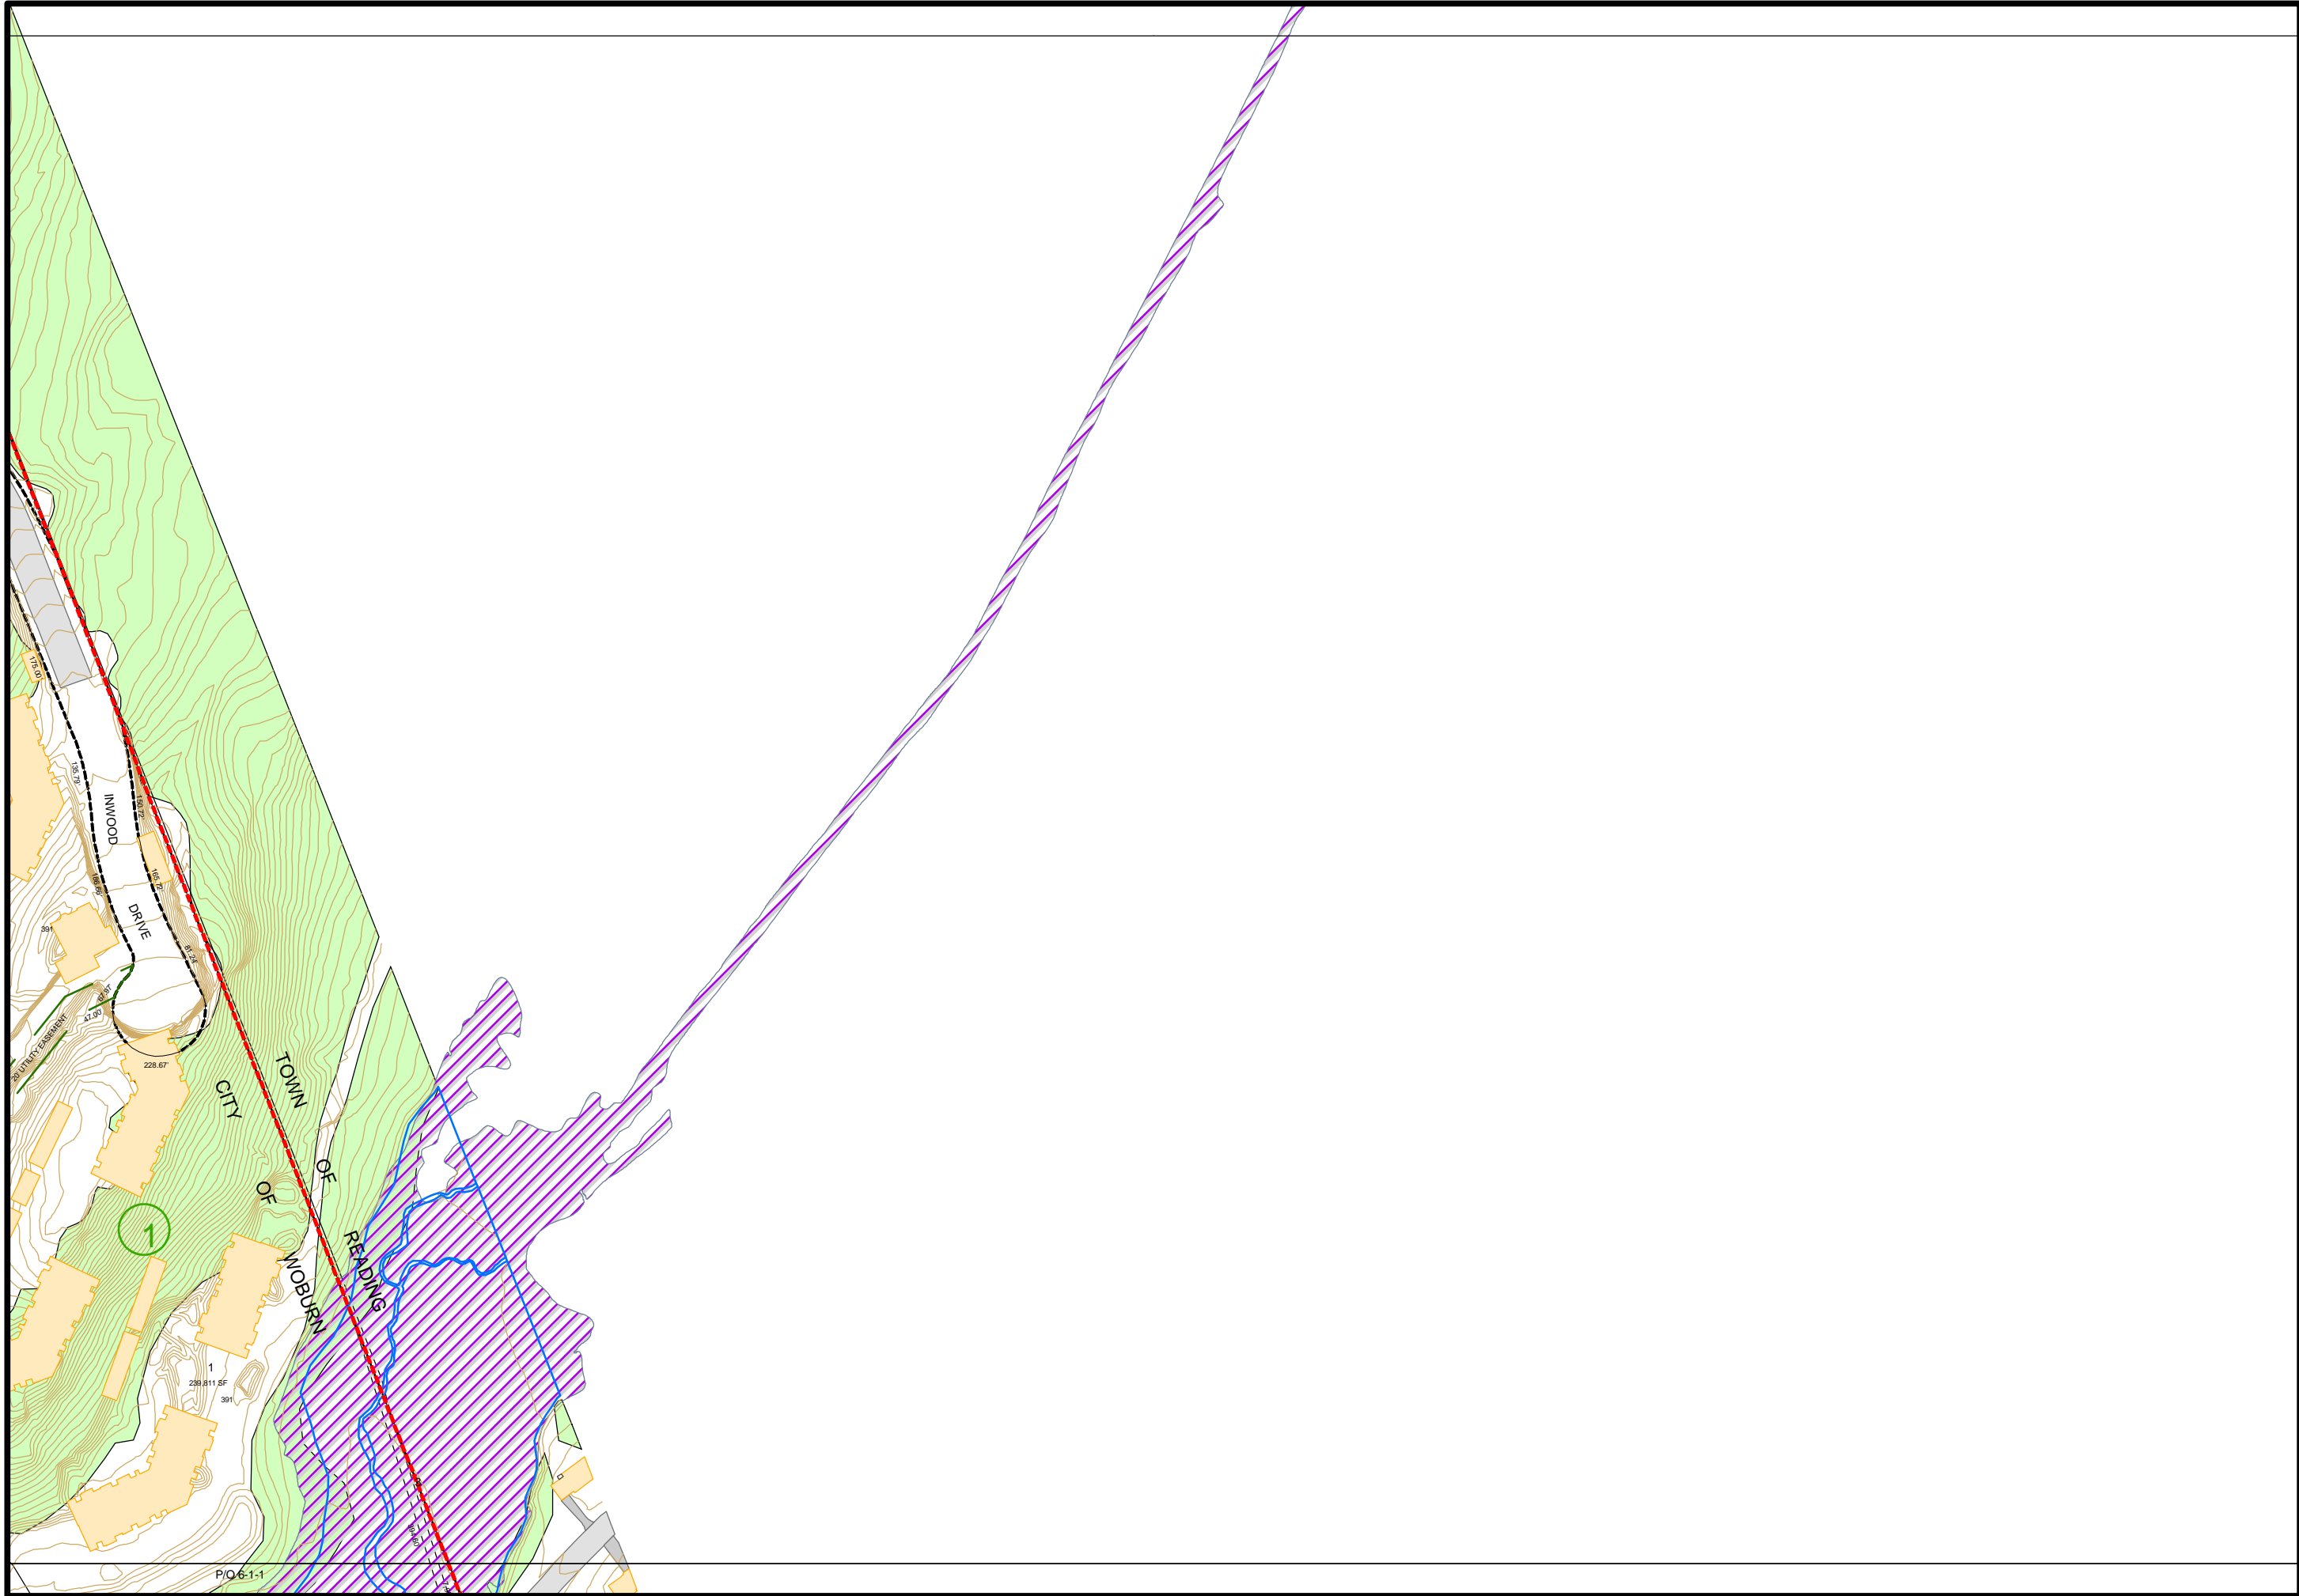

P/O 6-1-1